


NOTE !
CAVITY MUST NOT BE ALLOWED
TO VENT INTO ROOF SPACE

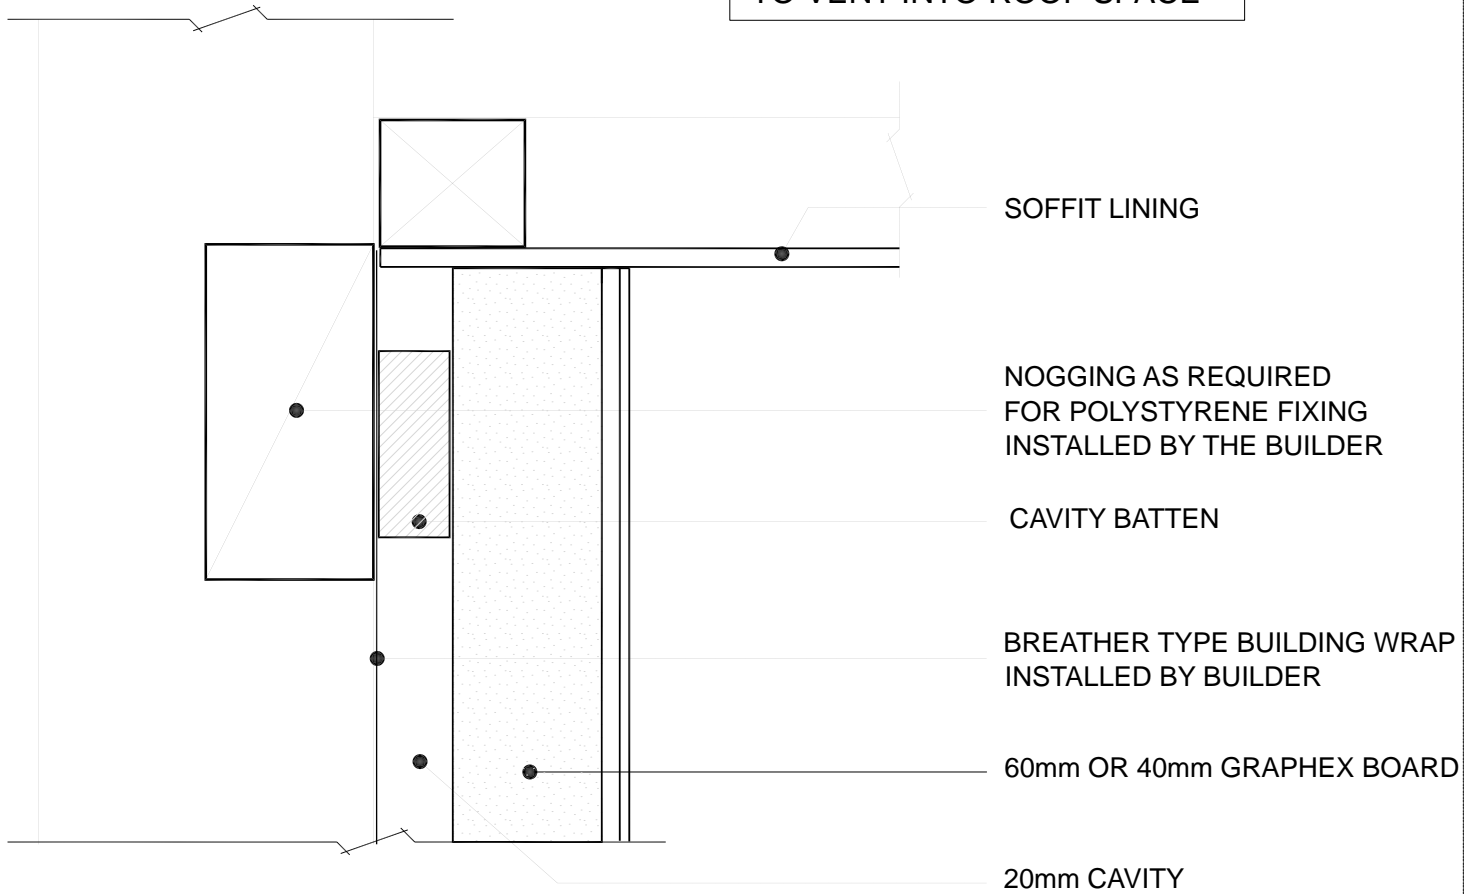

26 SOFFIT DETAIL