


**NOTE !
CAVITY MUST NOT BE ALLOWED
TO VENT INTO ROOF SPACE**

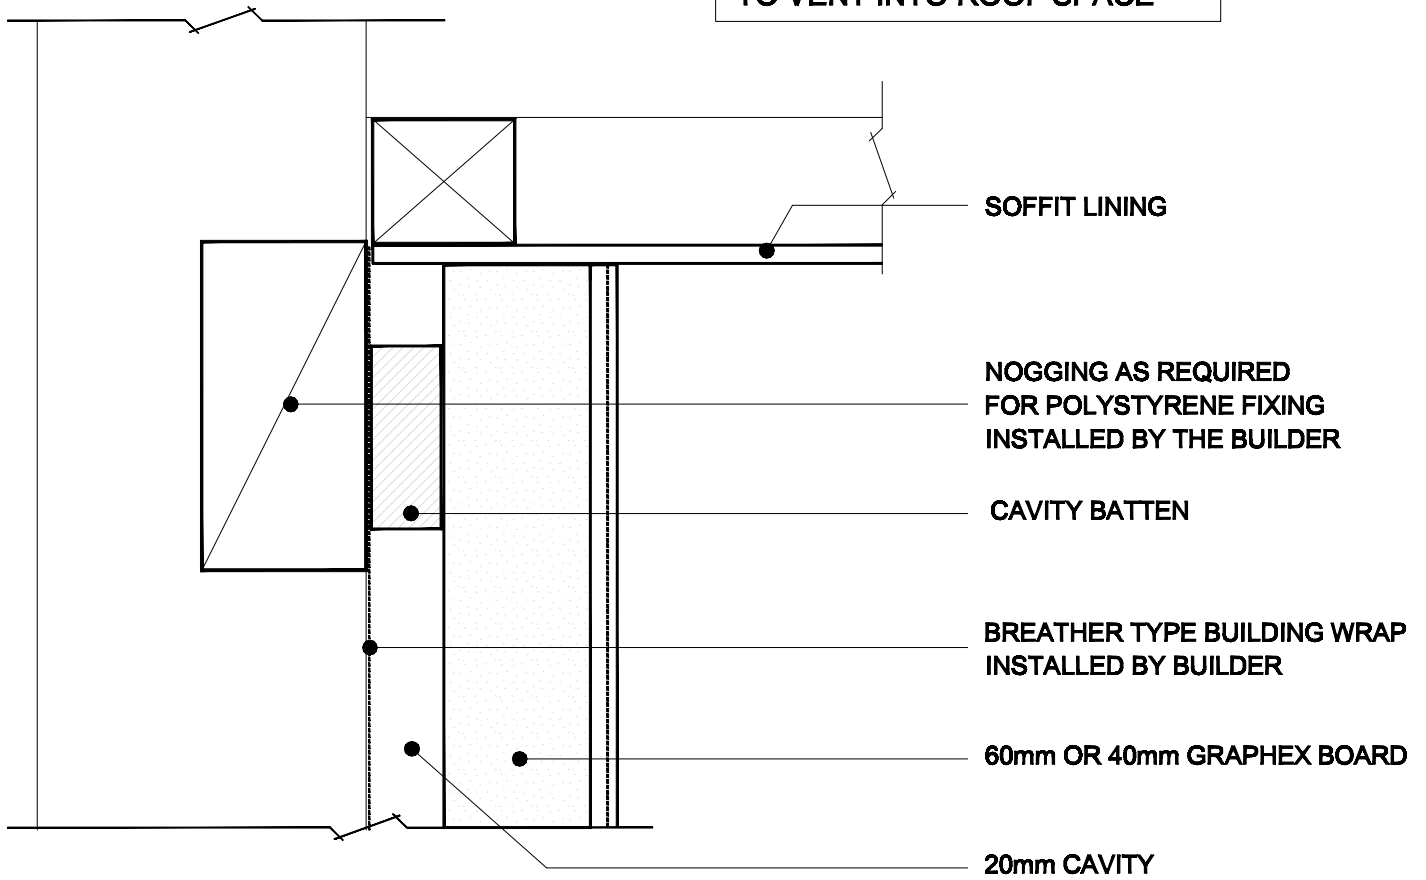

33 SOFFIT DETAIL